



NOTES

 

LEGEND

No dig area

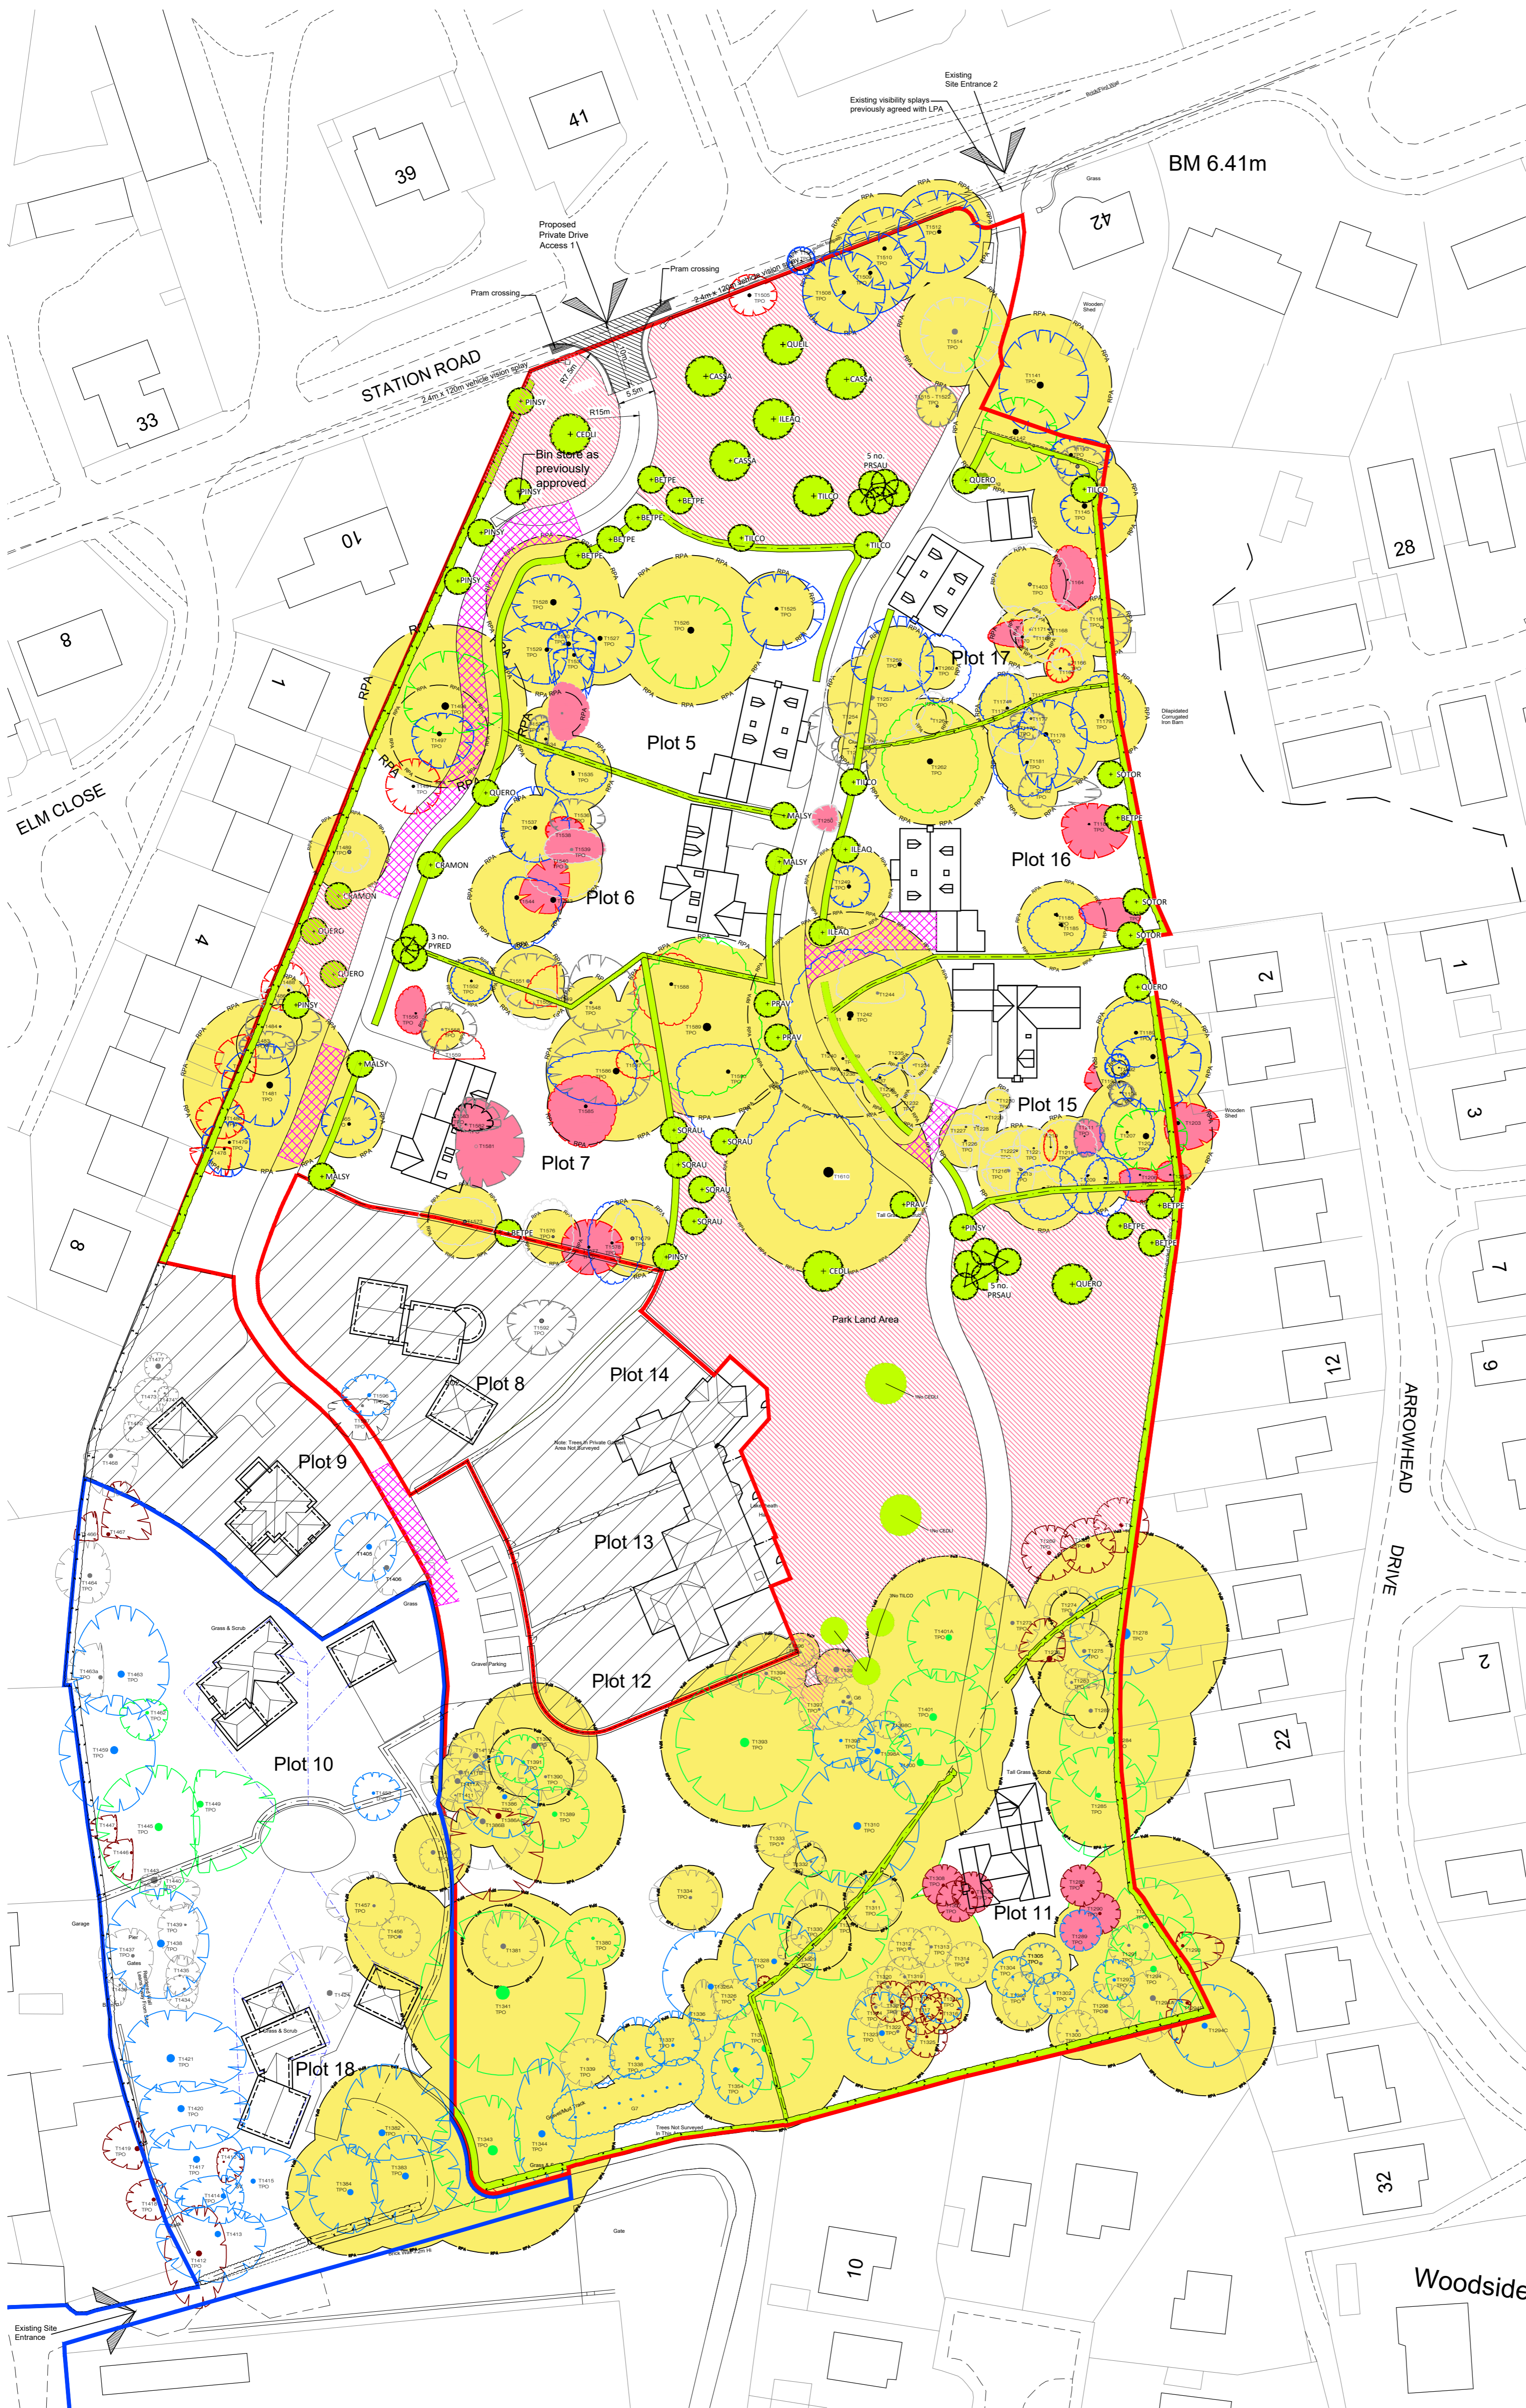

G	19/07/18	Site layout revised	VMP	DVH
F	30/05/18	Site Entrance 2 Boundary Revised	MRV	DVH
E	24/05/18	Site entrance amended	VMP	DVH
D	03/05/18	Plot revised	VMP	DVH
C	19/02/18	Plot 19 & 20 removed	VMP	DVH
B	15/01/18	Garages Revised	VMP	DVH
A	31/07/17	Boundaries added	VMP	DVH
-	13/03/17	First issue	VMP	DVH
REV.	DATE	DESCRIPTION	DRN	APP

GEORGE LAUREL & PARTNERS

Chartered Surveyors & Property Consultants
 Offices in: Cambridgeshire - Kingston upon Thames
 Waltham Abbey - King's Lynn
 Tel: 08456 349173 Fax: 01353 721809



Client Name: Yellow Door Property

Site Address: Lakenheath Hall
 Hall Drive
 Lakenheath
 Suffolk, IP27 9JT

Title: Site Plan

Drawing no. GL7099D/SITE PLAN/002

Issue:	Scale:	Drn:	VMP	Date:	13/06/13
G	AS SHOWN	Apprv:	DH	Date:	13/06/13

Site Plan - 1:500

ORIGINAL SIZE - A1